



S:\TreatmentEng\CM\Engineers\2003_Project Management\2017 Projects\Standards Update 314817.045\CFPUA Dwg Details\CAD\PS-B3 Precast Building Elevations.dwg, 12/3/2024 9:42:23 AM, justin.hanes

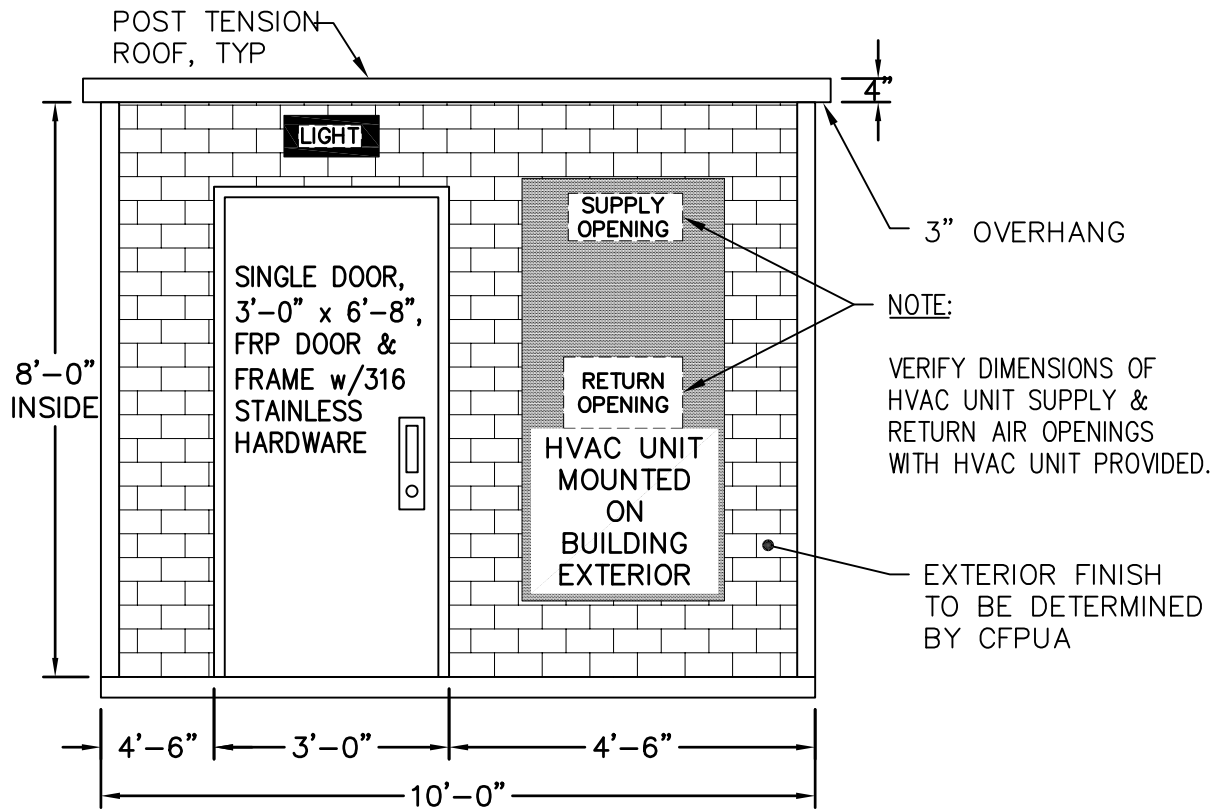

FRONT ELEVATION

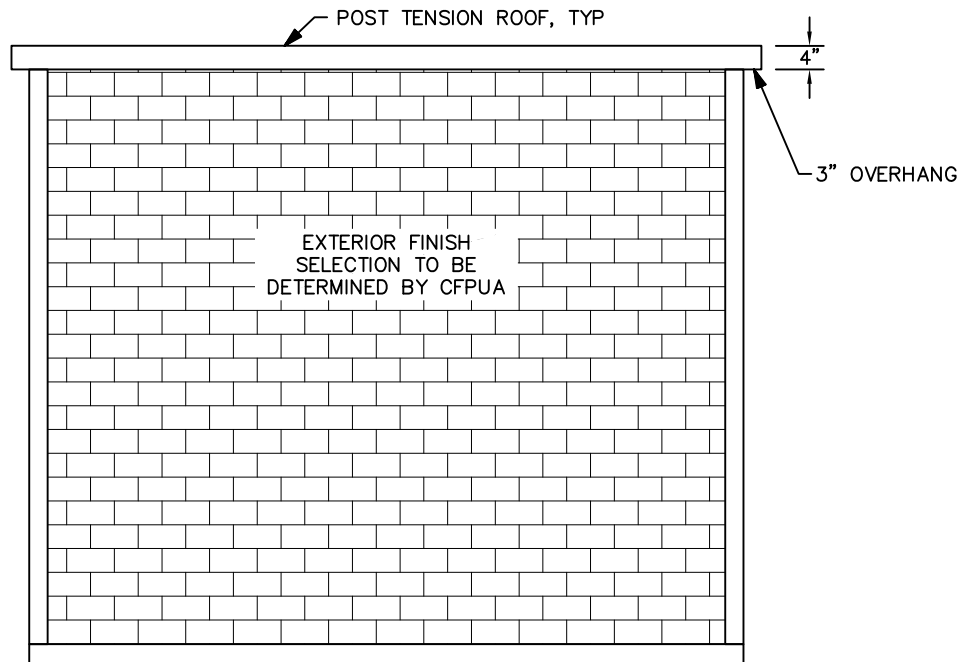

REAR ELEVATION

DETAIL:

PRECAST BUILDING ELEVATIONS

SCALE: NOT TO SCALE

CFPUA DETAIL DATE:

01/01/2025



CAPE FEAR PUBLIC UTILITY AUTHORITY
235 GOVERNMENT CENTER DRIVE
WILMINGTON, NC 28403
OFFICE: (910)332-6560

DETAIL NO:

PS-B3

SHEET NO:

-