


S:\TreatmentEng\CMV\Engineers\2003_Project Management\2017 Projects\Standards Update 314817.045\CFPUA Dwg Details\CAD\C-1 Duplex Grinder Pump Station Front View.dwg, 12/3/2024 8:08:11 AM, justin.hanes

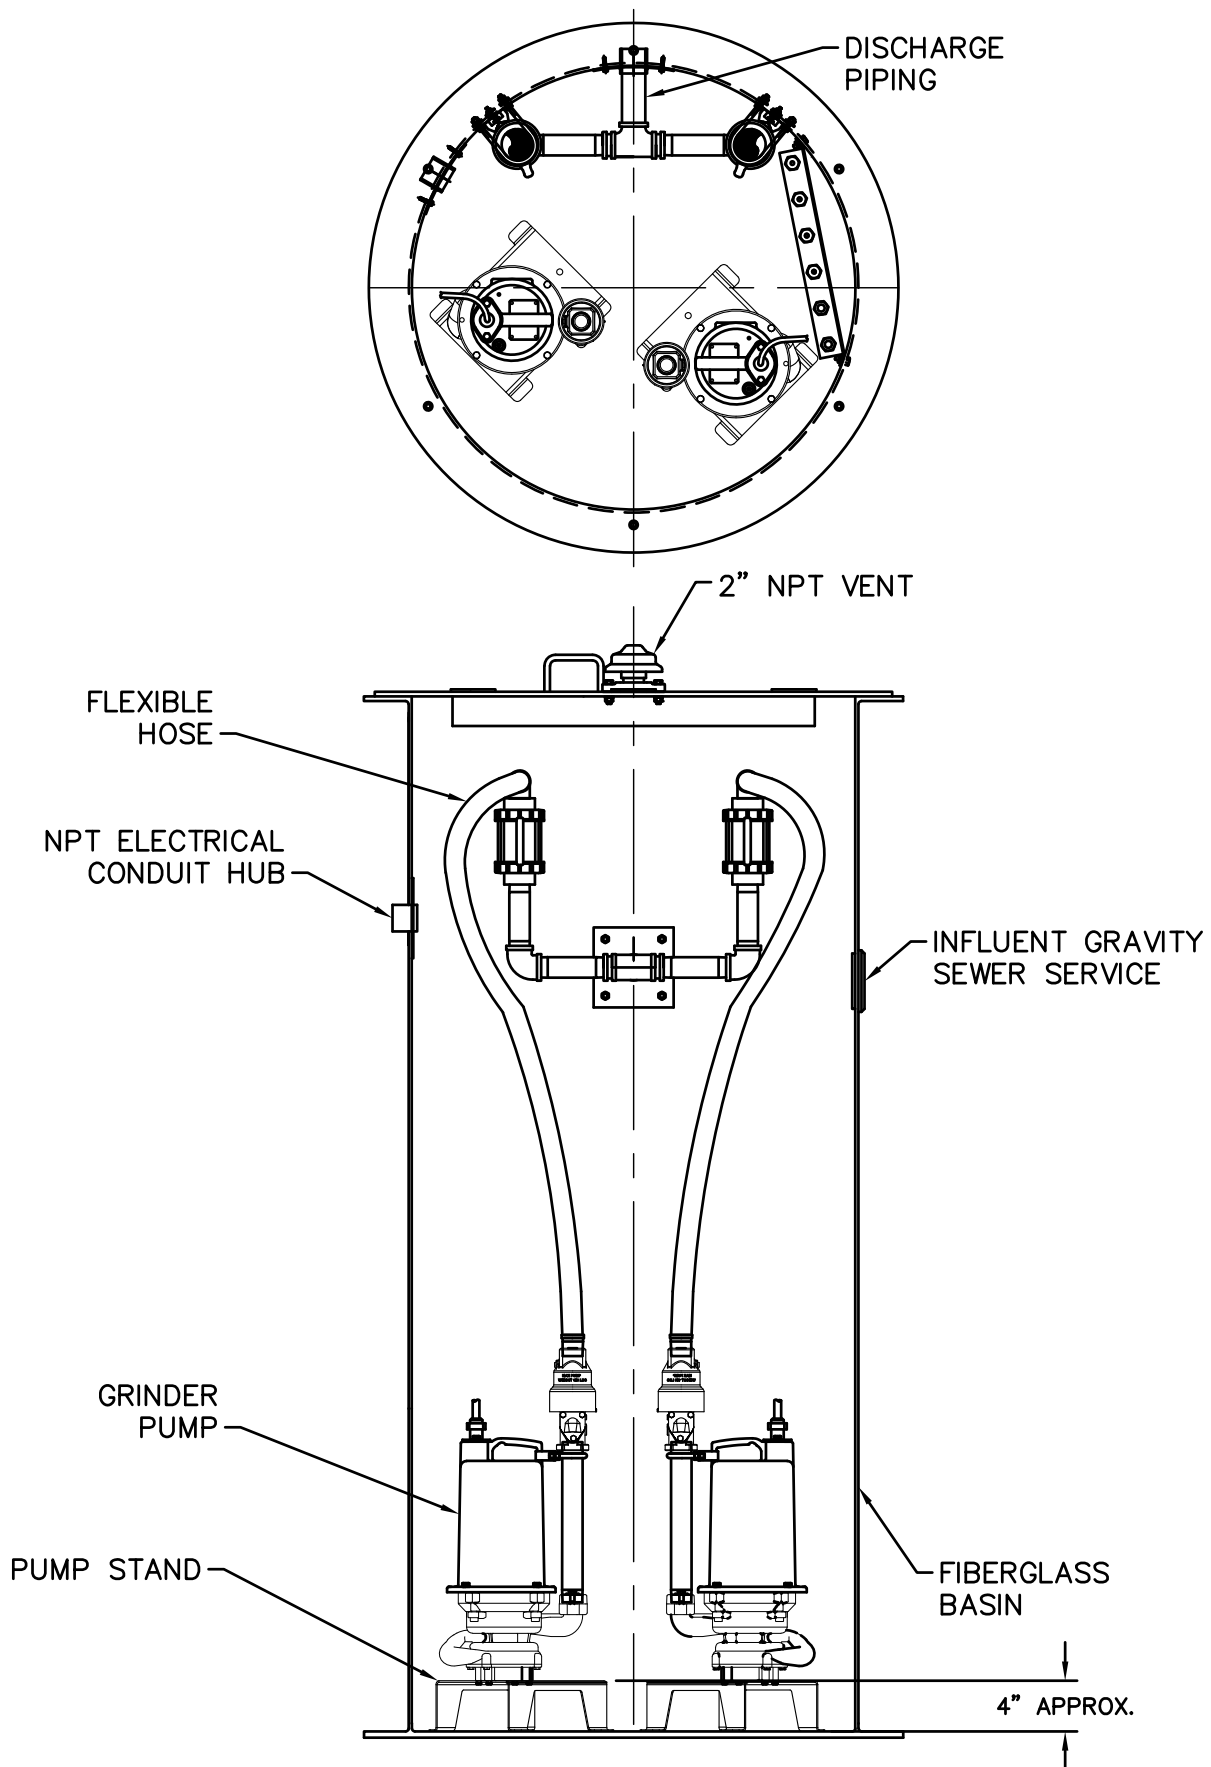

DETAIL: **COMMERCIAL
DUPLEX GRINDER PUMP STATION
FRONT VIEW**

SCALE: NOT TO SCALE

CFPUA DETAIL DATE:
01/01/2025



CAPE FEAR PUBLIC UTILITY AUTHORITY
235 GOVERNMENT CENTER DRIVE
WILMINGTON, NC 28403
OFFICE: (910)332-6560

DETAIL NO:

C-1

SHEET NO:

-