


S:\TreatmentEng\CM\Engineers\2003_Project Management\2017 Projects\Standards Update 314817.045\CFPUA Dwg Details\CAD\LP-2 Simplex Grinder Pump Station - Side View.dwg, 12/3/2024 8:55:42 AM, justin.hanes

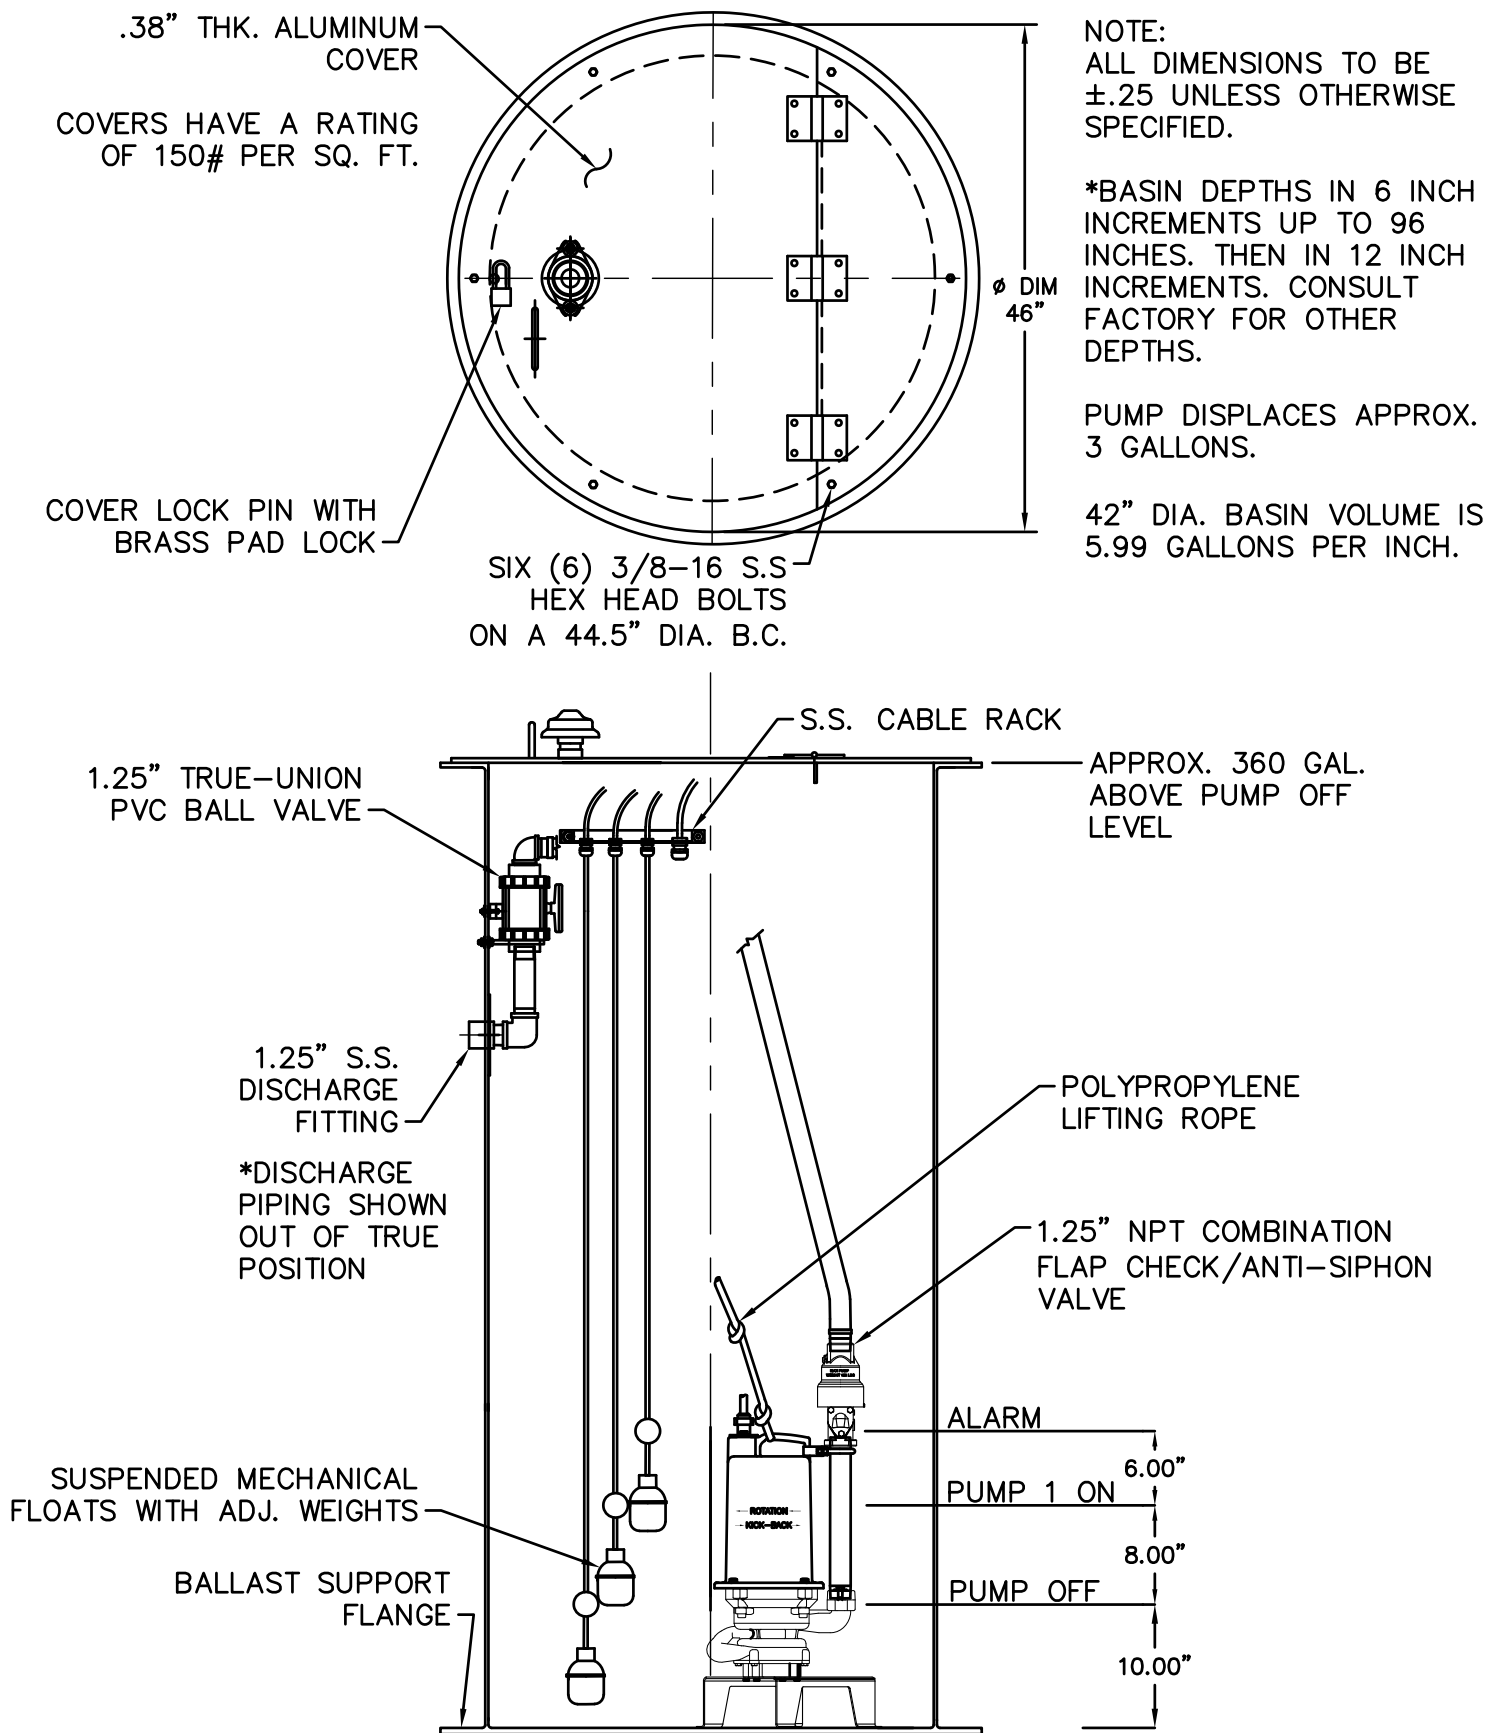

DETAIL:

**SIMPLEX GRINDER PUMP STATION
SIDE VIEW**

SCALE: NOT TO SCALE

CFPUA DETAIL DATE:

01/01/2025



CAPE FEAR PUBLIC UTILITY AUTHORITY
235 GOVERNMENT CENTER DRIVE
WILMINGTON, NC 28403
OFFICE: (910)332-6560

DETAIL NO:

LP-2

SHEET NO:

-