
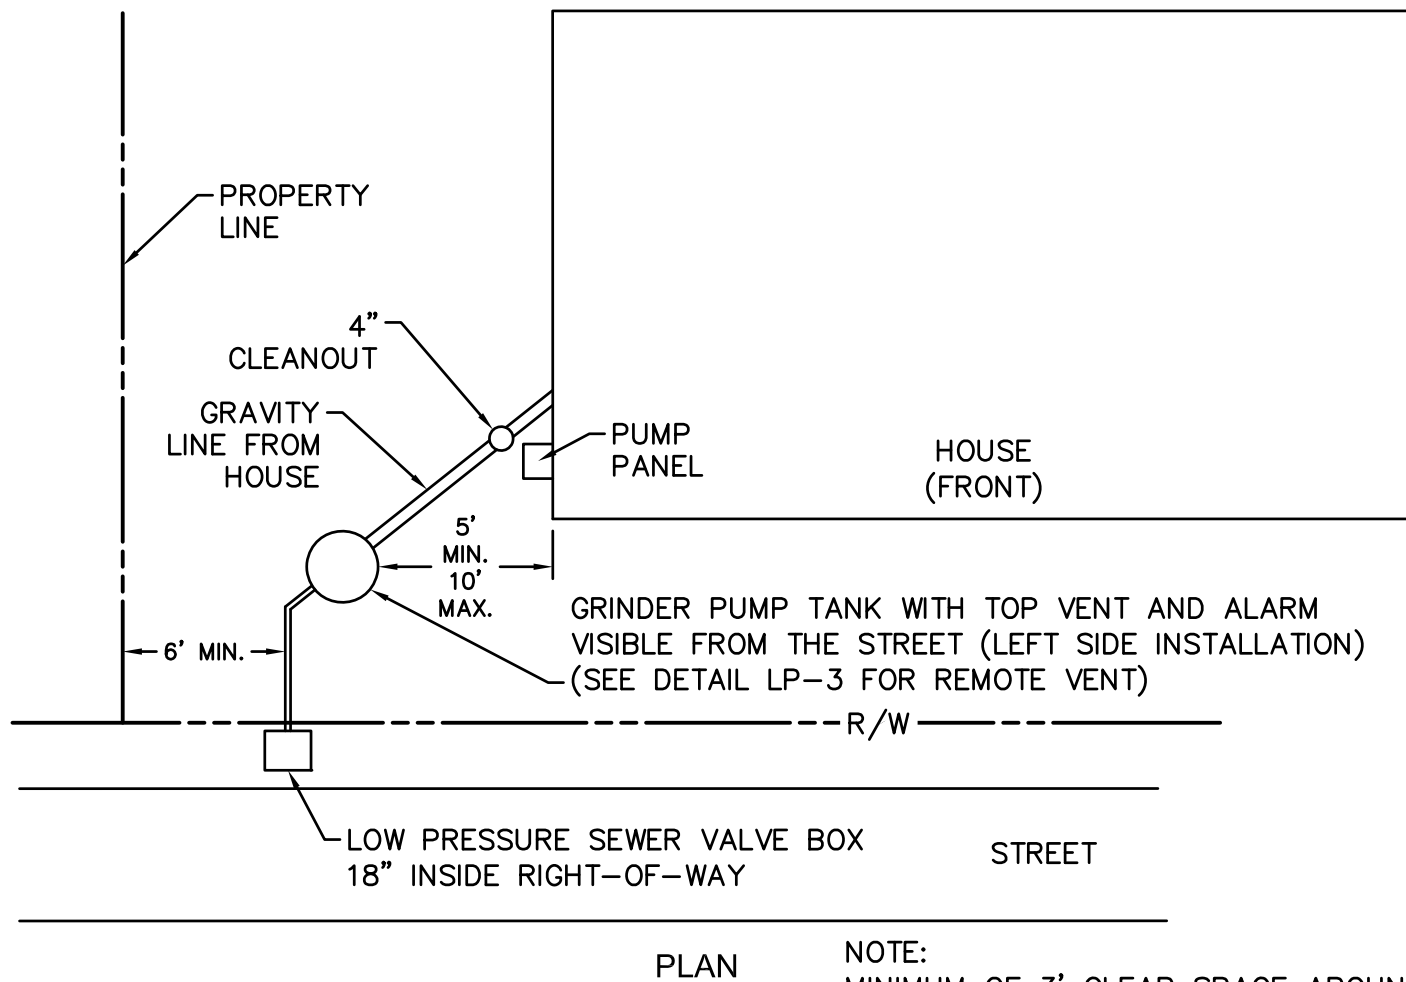


S:\TreatmentEng\CMV\Engineers\2003_Project Management\2017 Projects\Standards Update 314817.045\CFPUA Dwg Details\CAD\LP-4 Typical Residential Grinder Pump Station Location.dwg, 12/6/2024 1:27:39 PM, justin.hanes

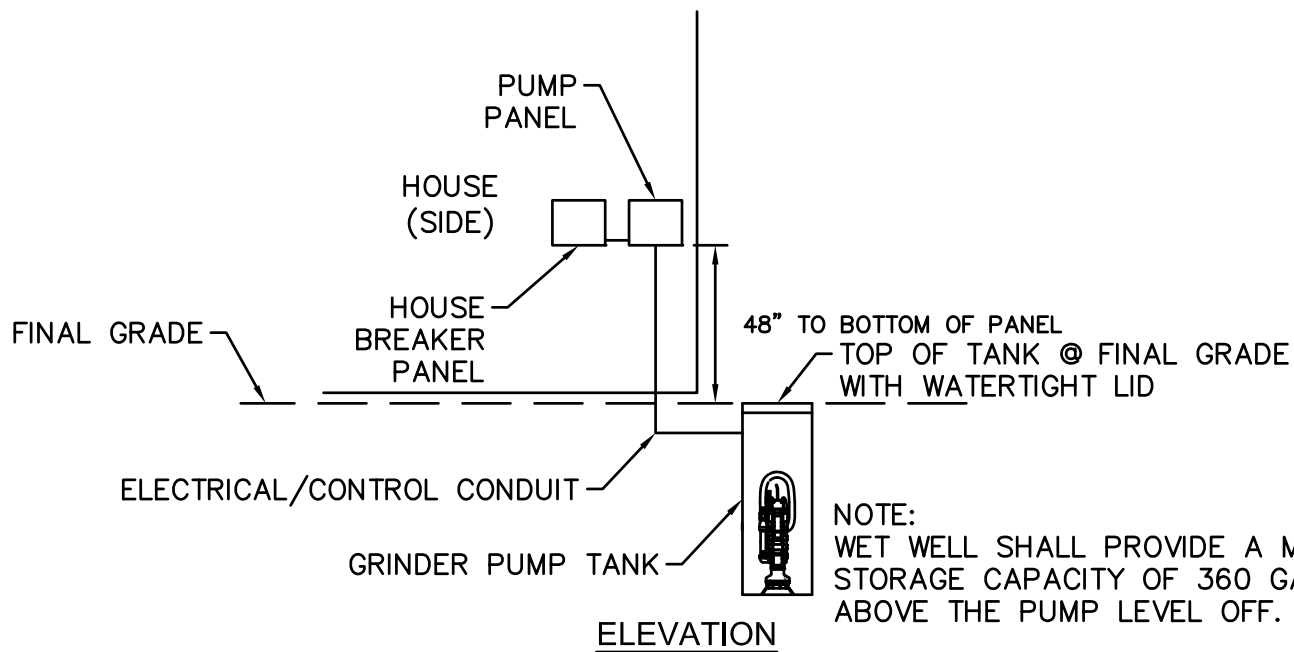

DETAIL:

**TYPICAL RESIDENTIAL GRINDER
PUMP STATION LOCATION**

SCALE: NOT TO SCALE

CFPUA DETAIL DATE:

01/01/2025



CAPE FEAR PUBLIC UTILITY AUTHORITY
235 GOVERNMENT CENTER DRIVE
WILMINGTON, NC 28403
OFFICE: (910)332-6560

DETAIL NO:

LP-4

SHEET NO:

-