


S:\TreatmentEng\CMV\Engineers\2003_Project Management\2017 Projects\Standards Update 314817.045\CFPUA Dwg Details\CAD\W-12 2 Inch to 1 Inch Service Reduction.dwg, 12/2/2024 1:38:56 PM, justin.hanes

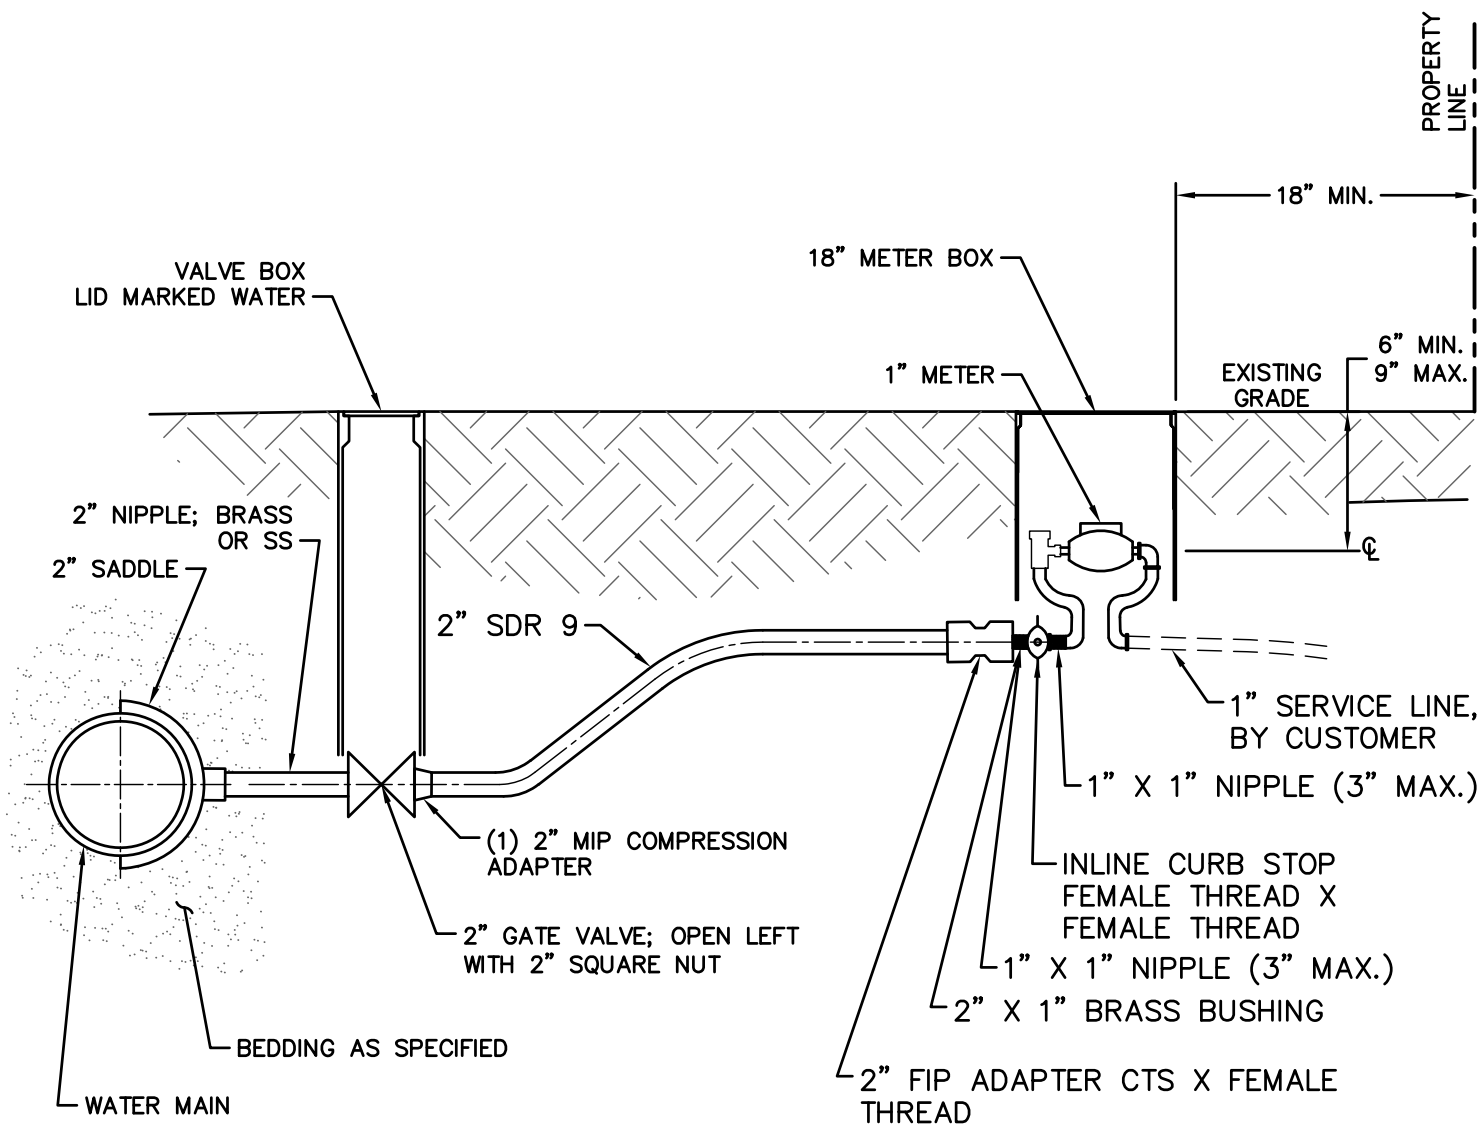

DETAIL:

2" TO 1" SERVICE REDUCTION

SCALE: NOT TO SCALE

CFPUA DETAIL DATE:

01/01/2025



CAPE FEAR PUBLIC UTILITY AUTHORITY
235 GOVERNMENT CENTER DRIVE
WILMINGTON, NC 28403
OFFICE: (910)332-6560

DETAIL NO:

W-12

SHEET NO:

-