


S:\TreatmentEng\CMV\Engineers\2003_Project Management\2017 Projects\Standards Update 314817.045\CFPUA Dwg Details\CAD\LP-6 LPS End Of Line Clean-Out.dwg, 12/3/2024 9:05:04 AM, justin.hanes

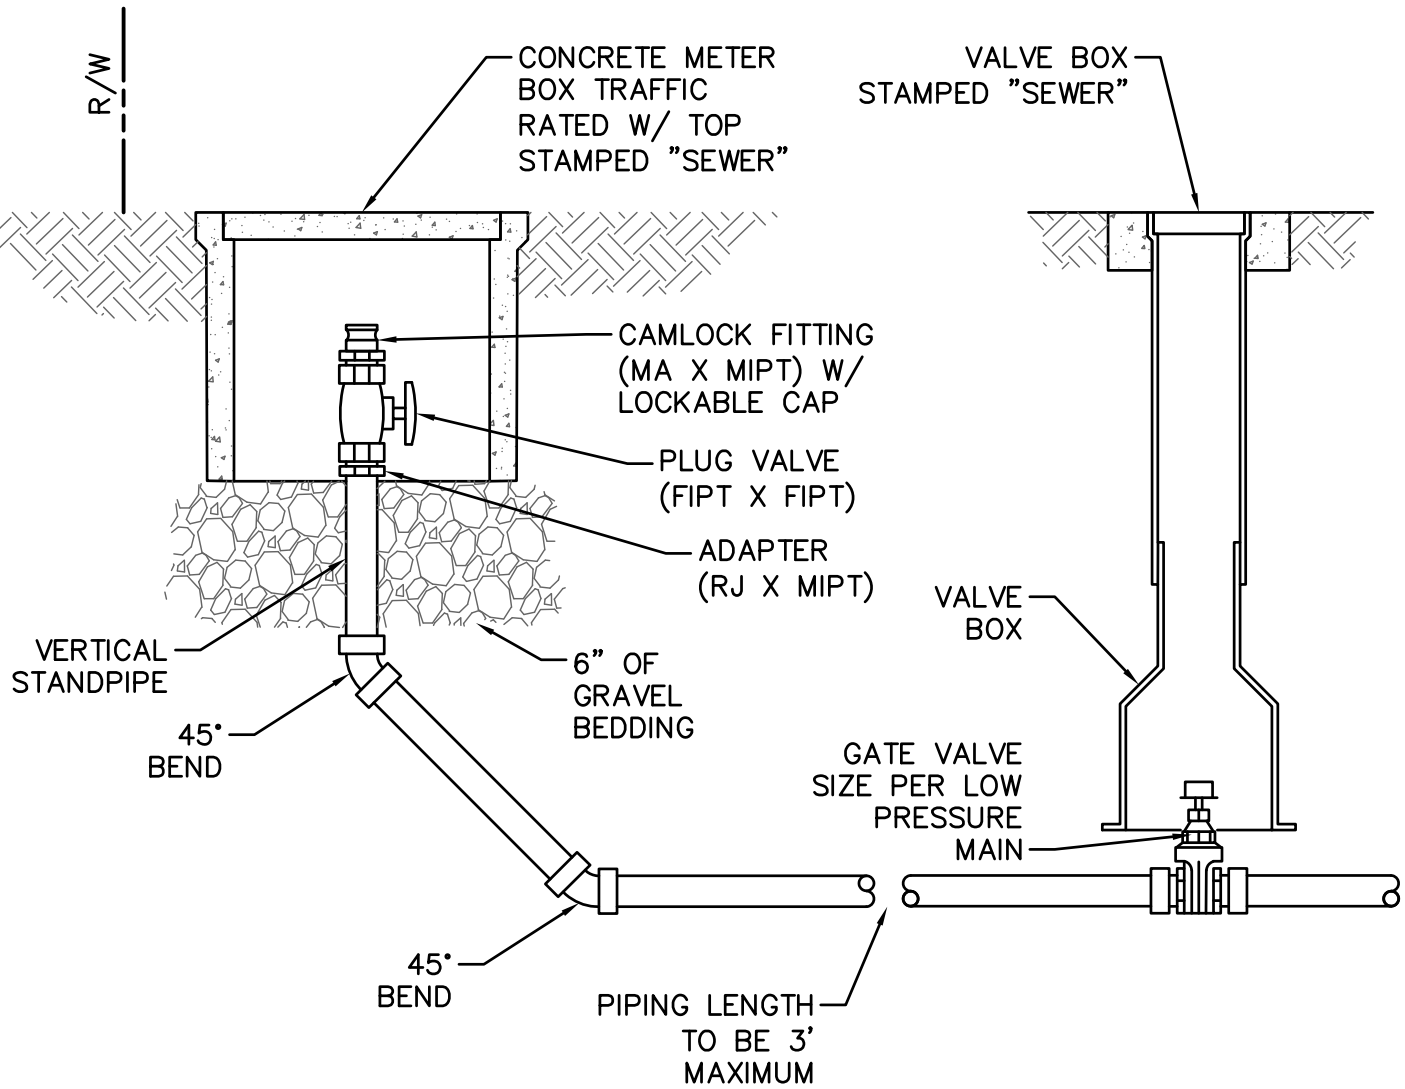

- NOTES:**
- 1. REFER TO CFPUA SPECIFICATIONS AND CFPUA MSM FOR PIPING MATERIAL AND SIZE REQUIREMENTS.
 - 2. ALL FITTINGS TO BE RESTRAINED JOINT.
 - 3. CAMLOCK CLEAN-OUT FITTING IS TO BE 2" IN DIAMETER. A CONCENTRIC REDUCER/INCREASER SHALL BE INSTALLED ON VERTICAL STANDPIPE IF LOW PRESSURE SEWER PIPING IS NOT 2" IN DIAMETER.

DETAIL: LPS END OF LINE CLEAN-OUT		 CAPE FEAR PUBLIC UTILITY AUTHORITY 235 GOVERNMENT CENTER DRIVE WILMINGTON, NC 28403 OFFICE: (910)332-6560	DETAIL NO: LP-6
SCALE: NOT TO SCALE	CFPUA DETAIL DATE: 01/01/2025		SHEET NO: -