


S:\TreatmentEng\CMV\Engineers\2003_Project Management\2017 Projects\Standards Update 314817.045\CFPUA Dwg Details\CAD\PS-C11 Level Float With Chain Mounting.dwg, 12/4/2024 1:13:24 PM, justin.hanes

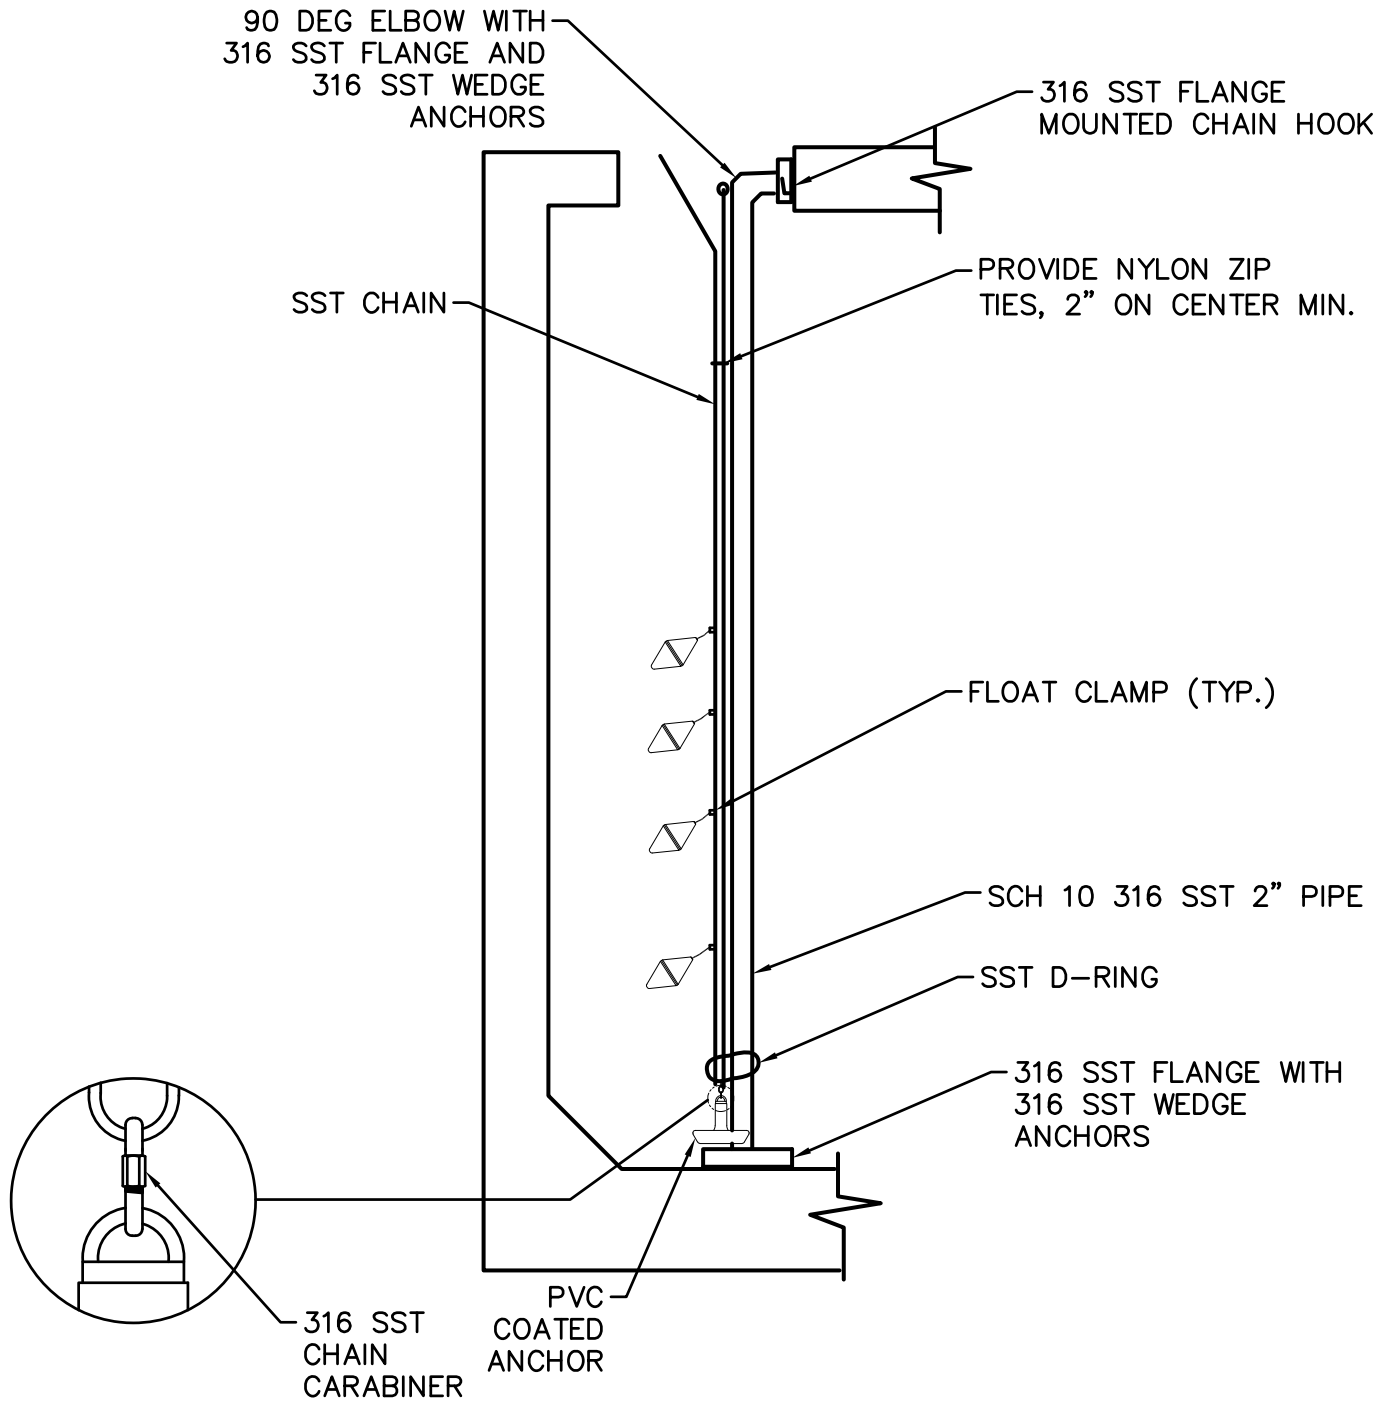

NOTES:

1. NUMBER OF FLOATS AS SHOWN ON DRAWINGS.

DETAIL:

LEVEL FLOAT WITH CHAIN MOUNTING

SCALE: NOT TO SCALE

CFPUA DETAIL DATE:

01/01/2025



CAPE FEAR PUBLIC UTILITY AUTHORITY
235 GOVERNMENT CENTER DRIVE
WILMINGTON, NC 28403
OFFICE: (910)332-6560

DETAIL NO:

PS-C11

SHEET NO:

-