


S:\TreatmentEng\Engineers\2003_Project Management\2017 Projects\Standards Update\314817.045\CFPUA Dwg Details\CAD\PS-C12 Submersible Transducer with Chain Mounting.dwg, 12/5/2024 8:30:03 AM, justin.hanes

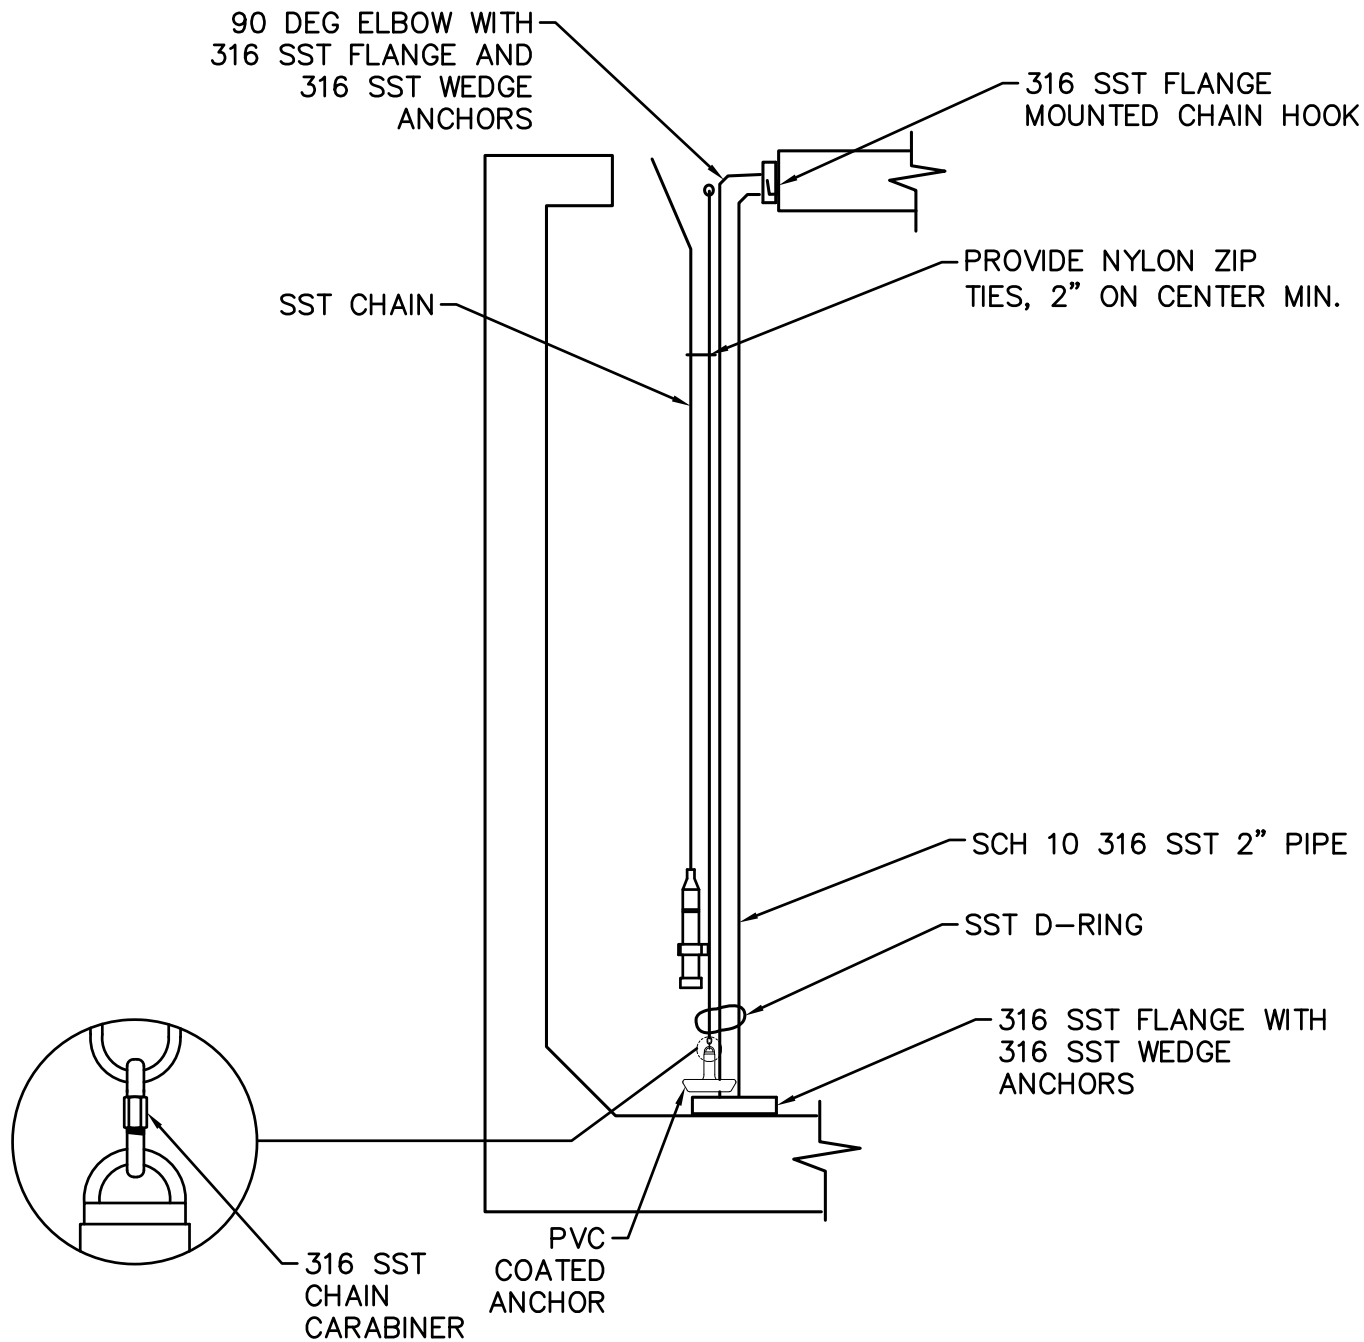

DETAIL:
**SUBMERSIBLE TRANSDUCER WITH CHAIN
MOUNTING**

SCALE: NOT TO SCALE

CFPUA DETAIL DATE:
01/01/2025



CAPE FEAR PUBLIC UTILITY AUTHORITY
235 GOVERNMENT CENTER DRIVE
WILMINGTON, NC 28403
OFFICE: (910)332-6560

DETAIL NO:
PS-C12

SHEET NO:
-